




FLUOR®

Richard Brady & Associates
Engineers & Constructors


Iraq Water Treatment Plant Redesign

August 28, 2006


Original Design Process Flow

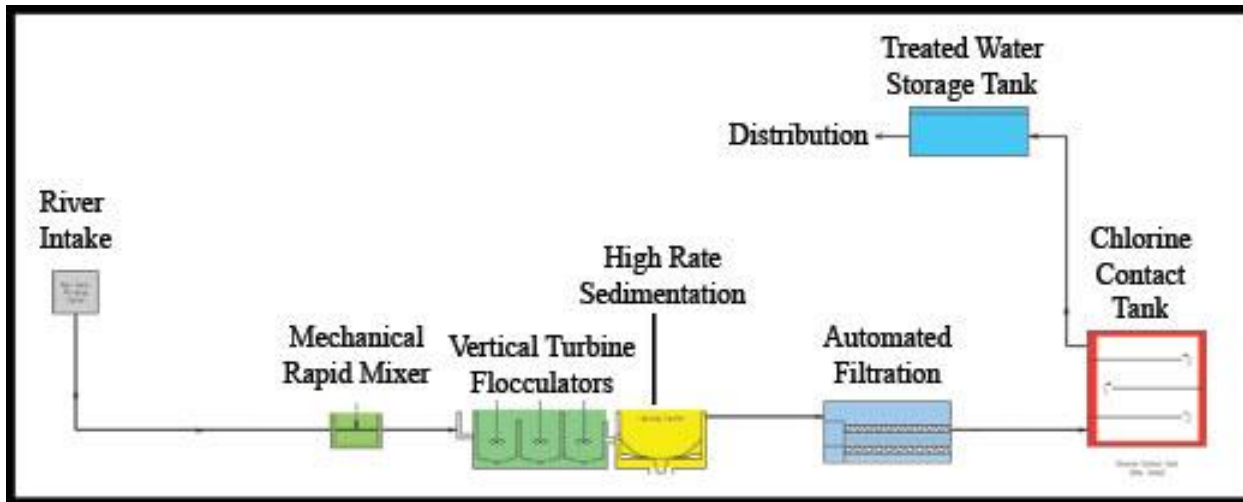


New Design Process Flow

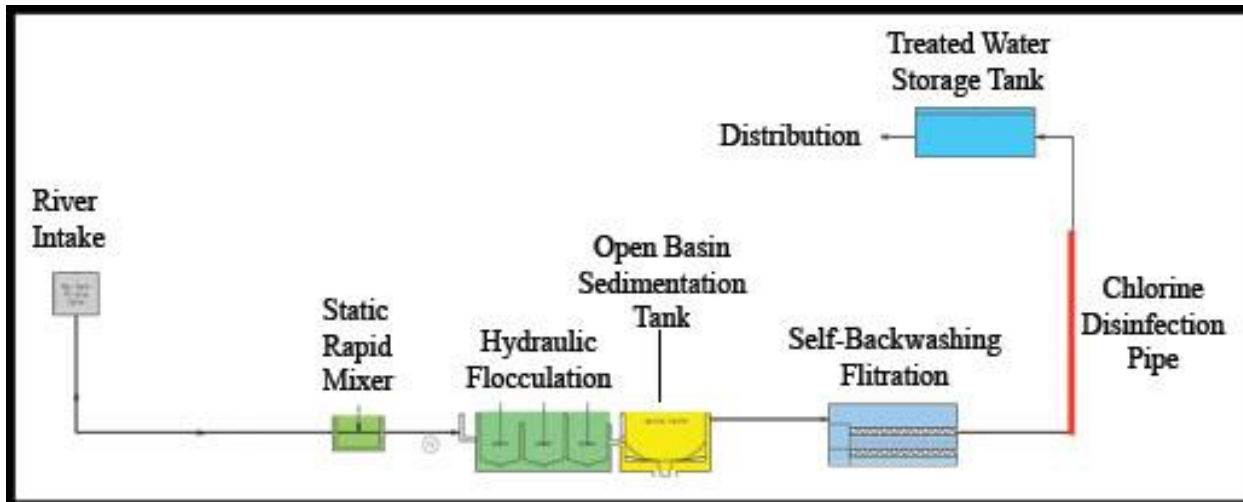


Alternative Flow Process

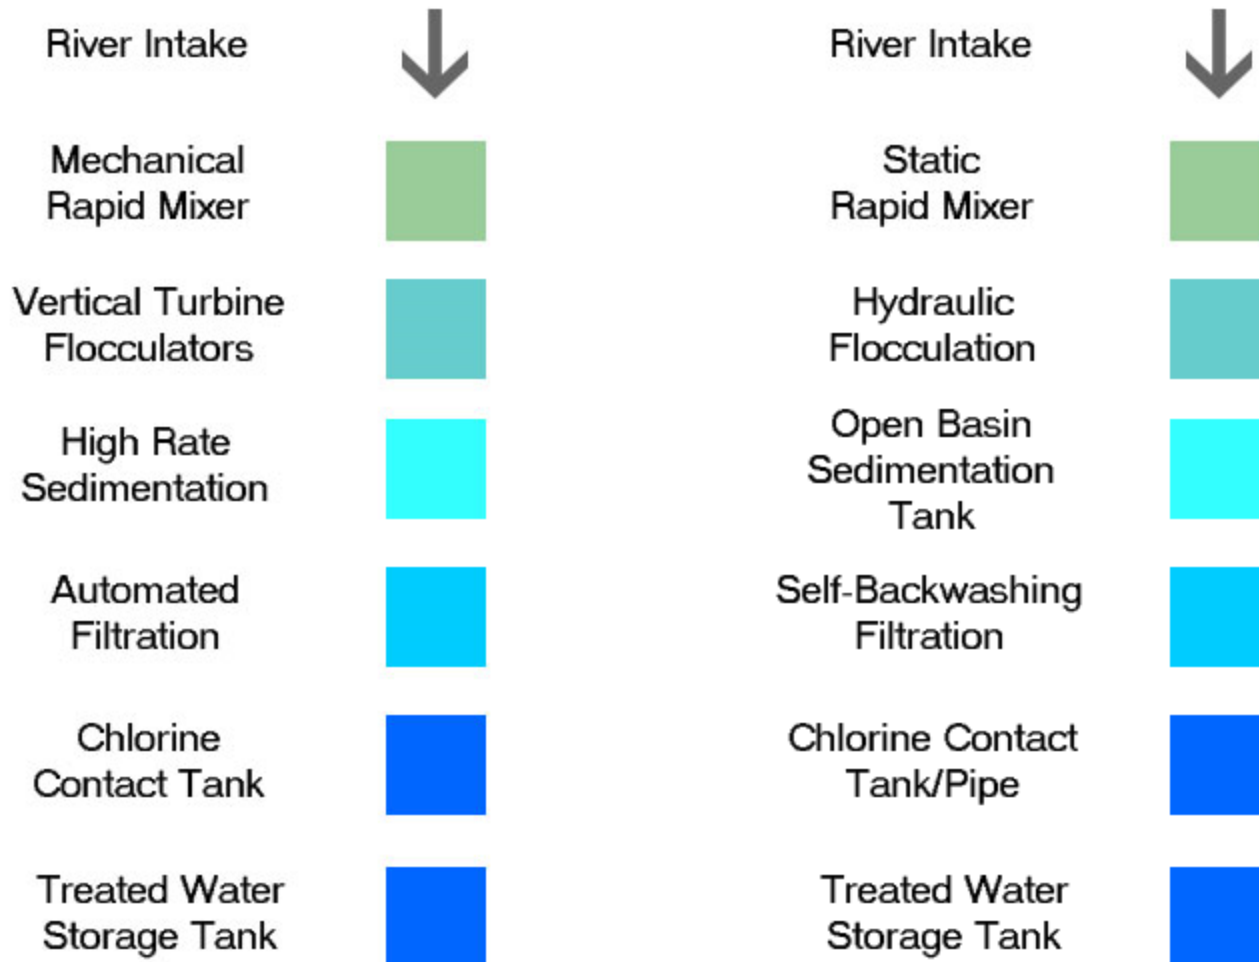


Mishkhab WTP Original Design

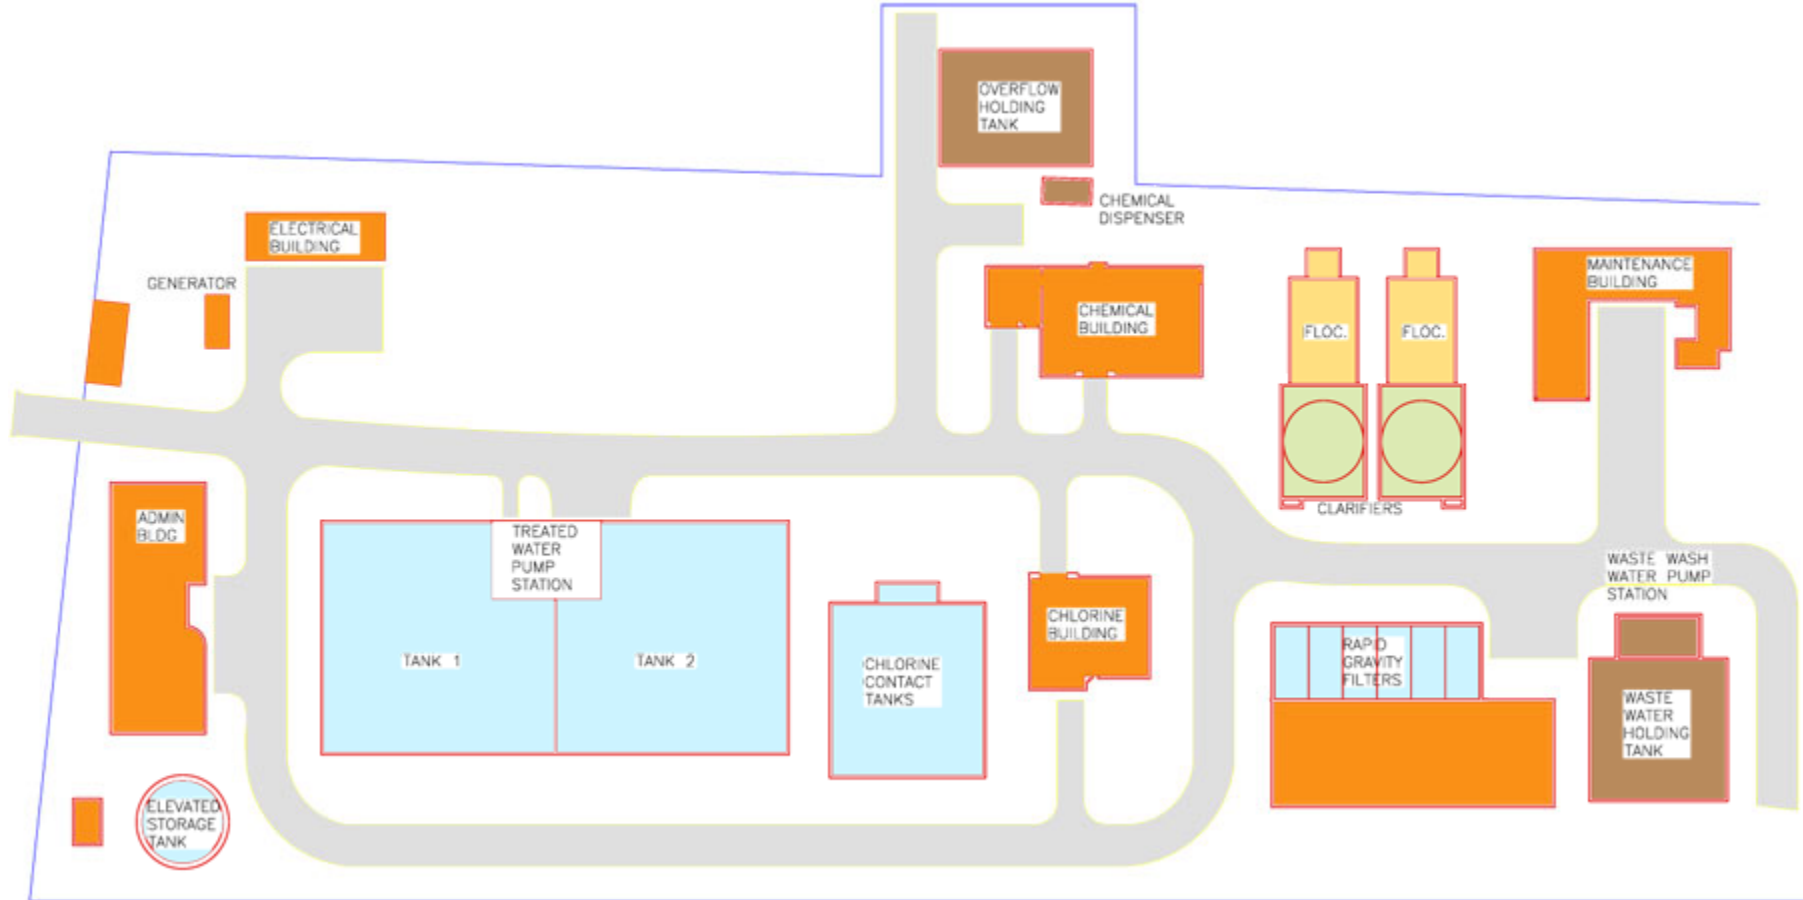


Mishkhab WTP New Design

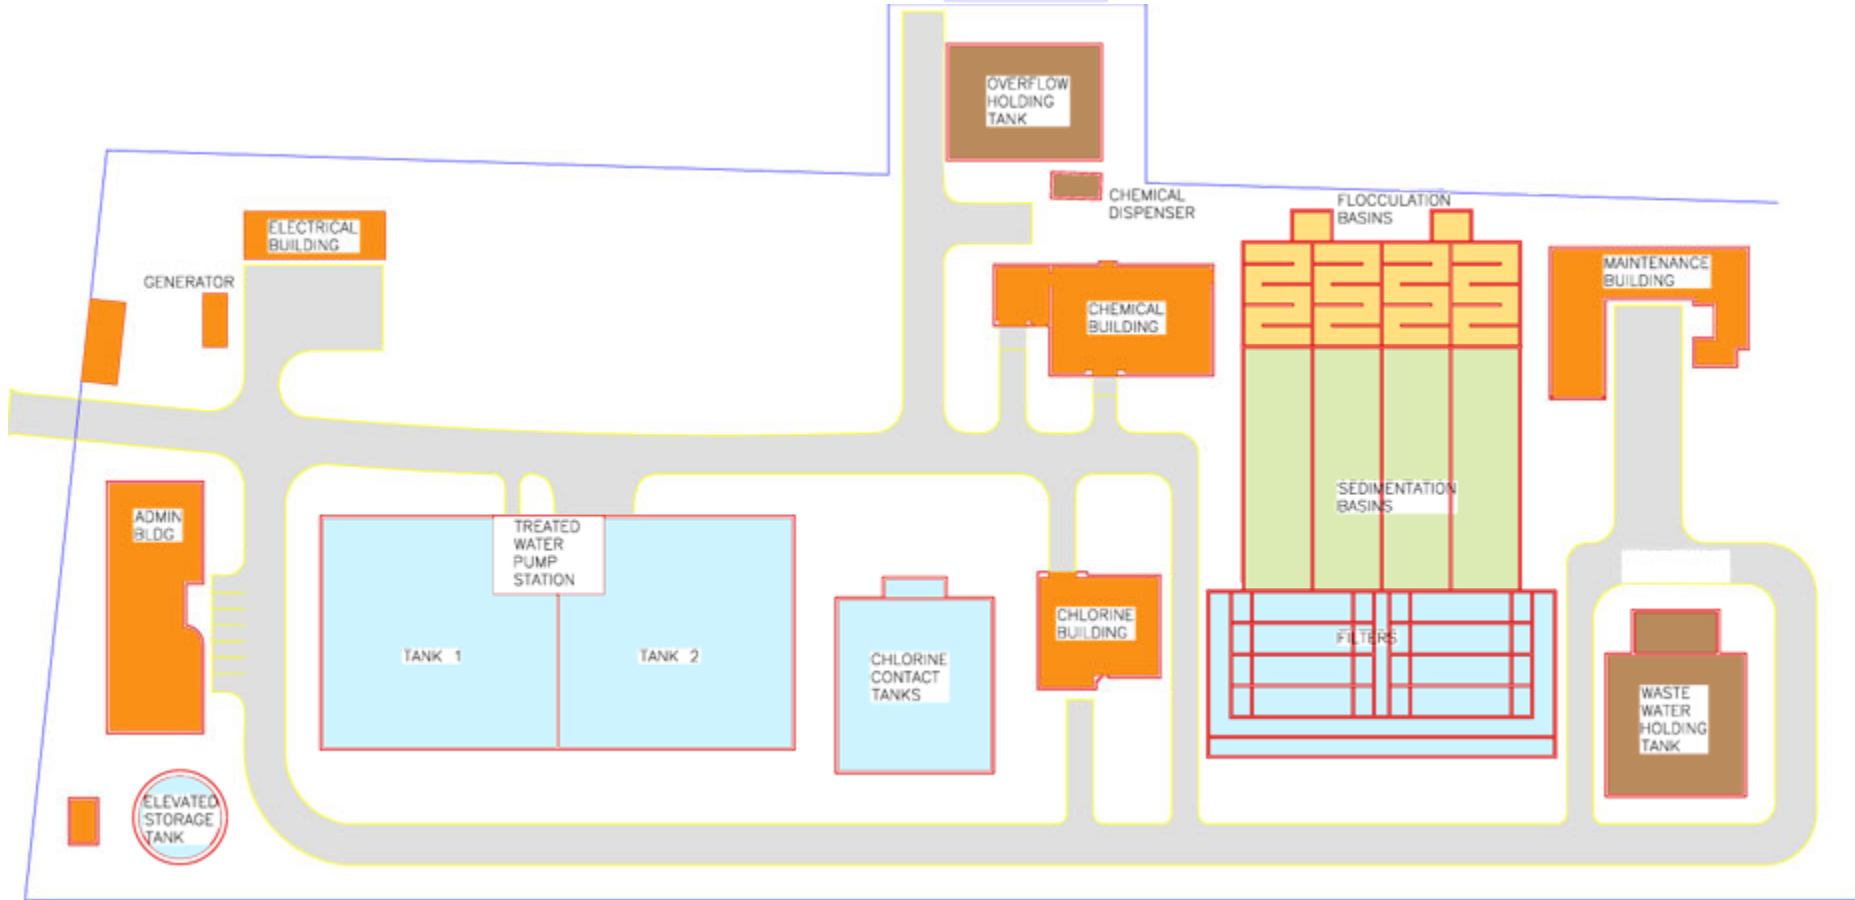


Zubediah WTP Original Design

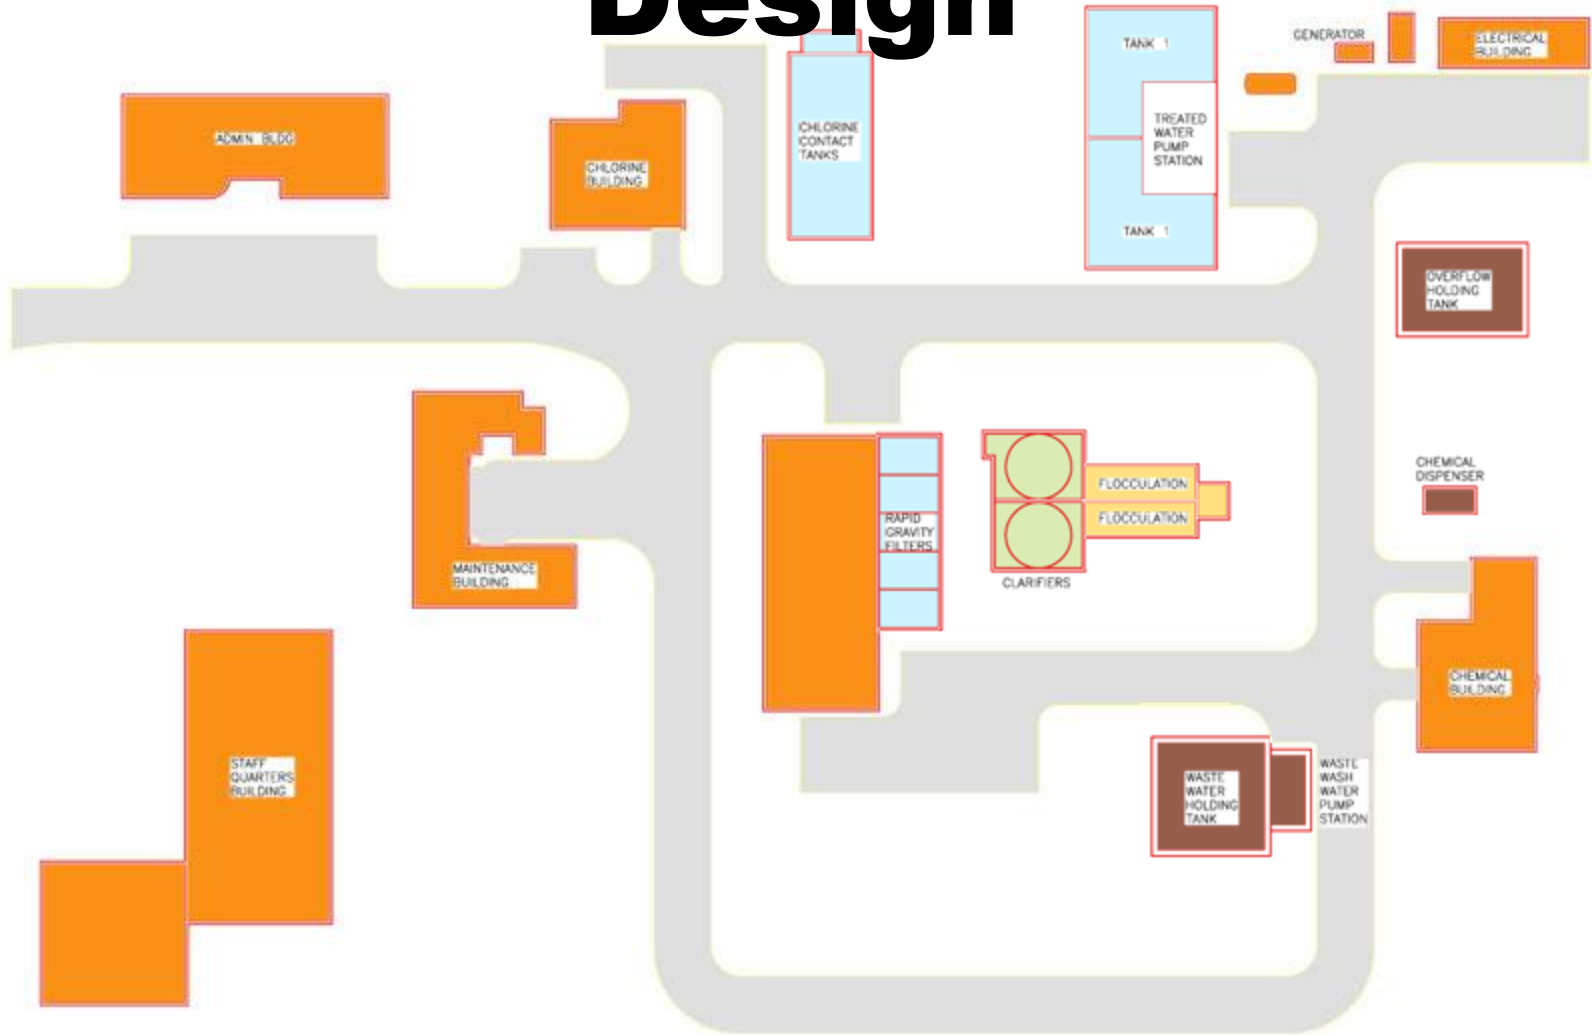

Zubediah WTP New Design

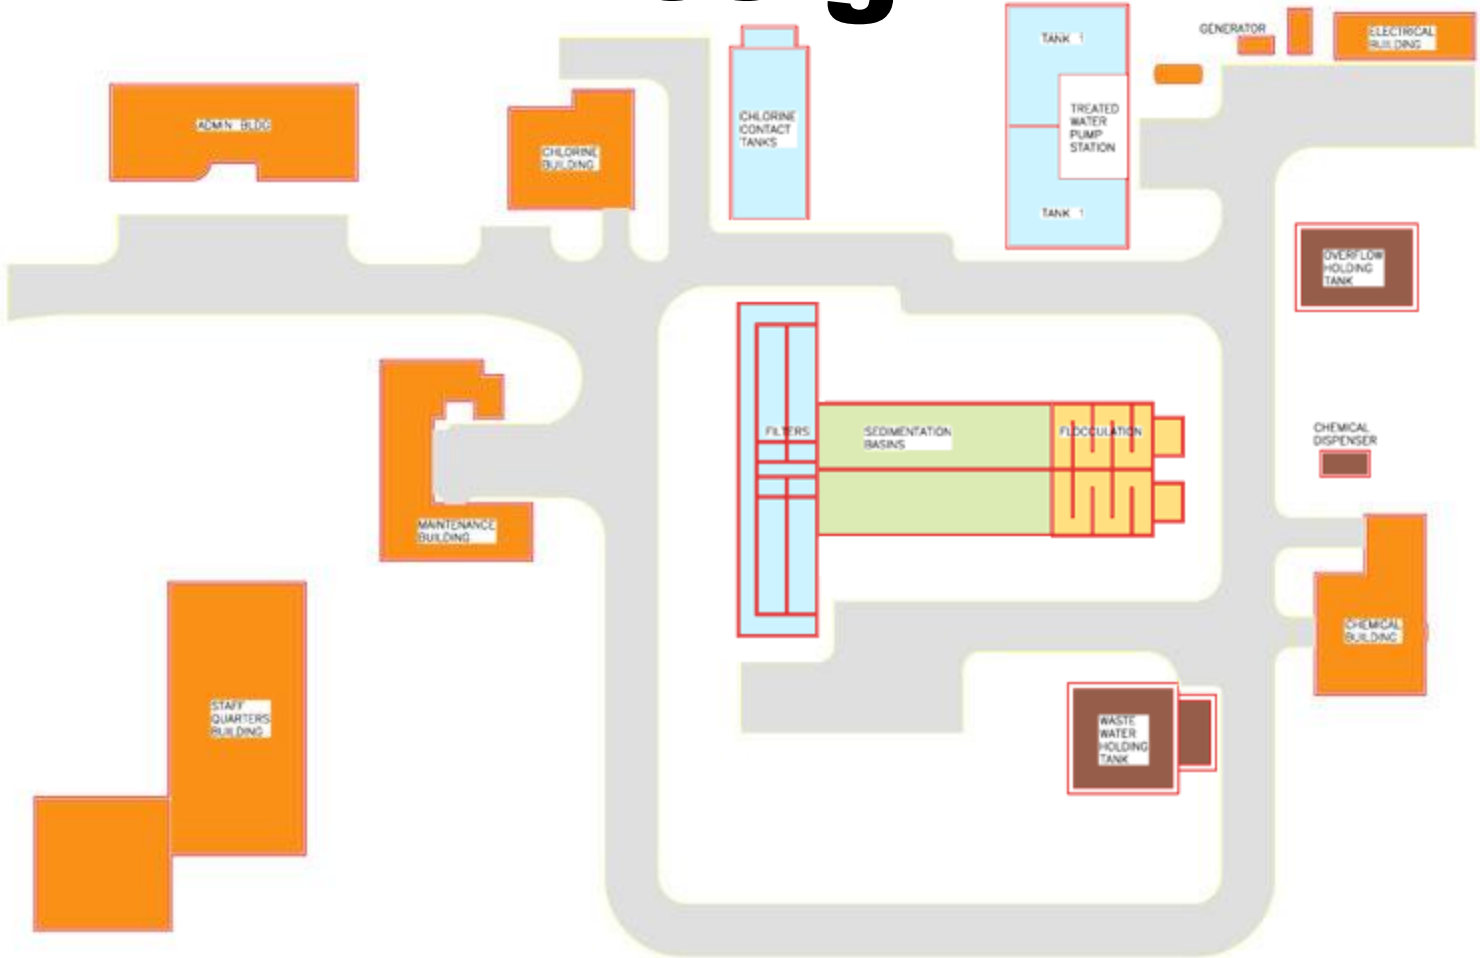


Mishkhab WTP Modification

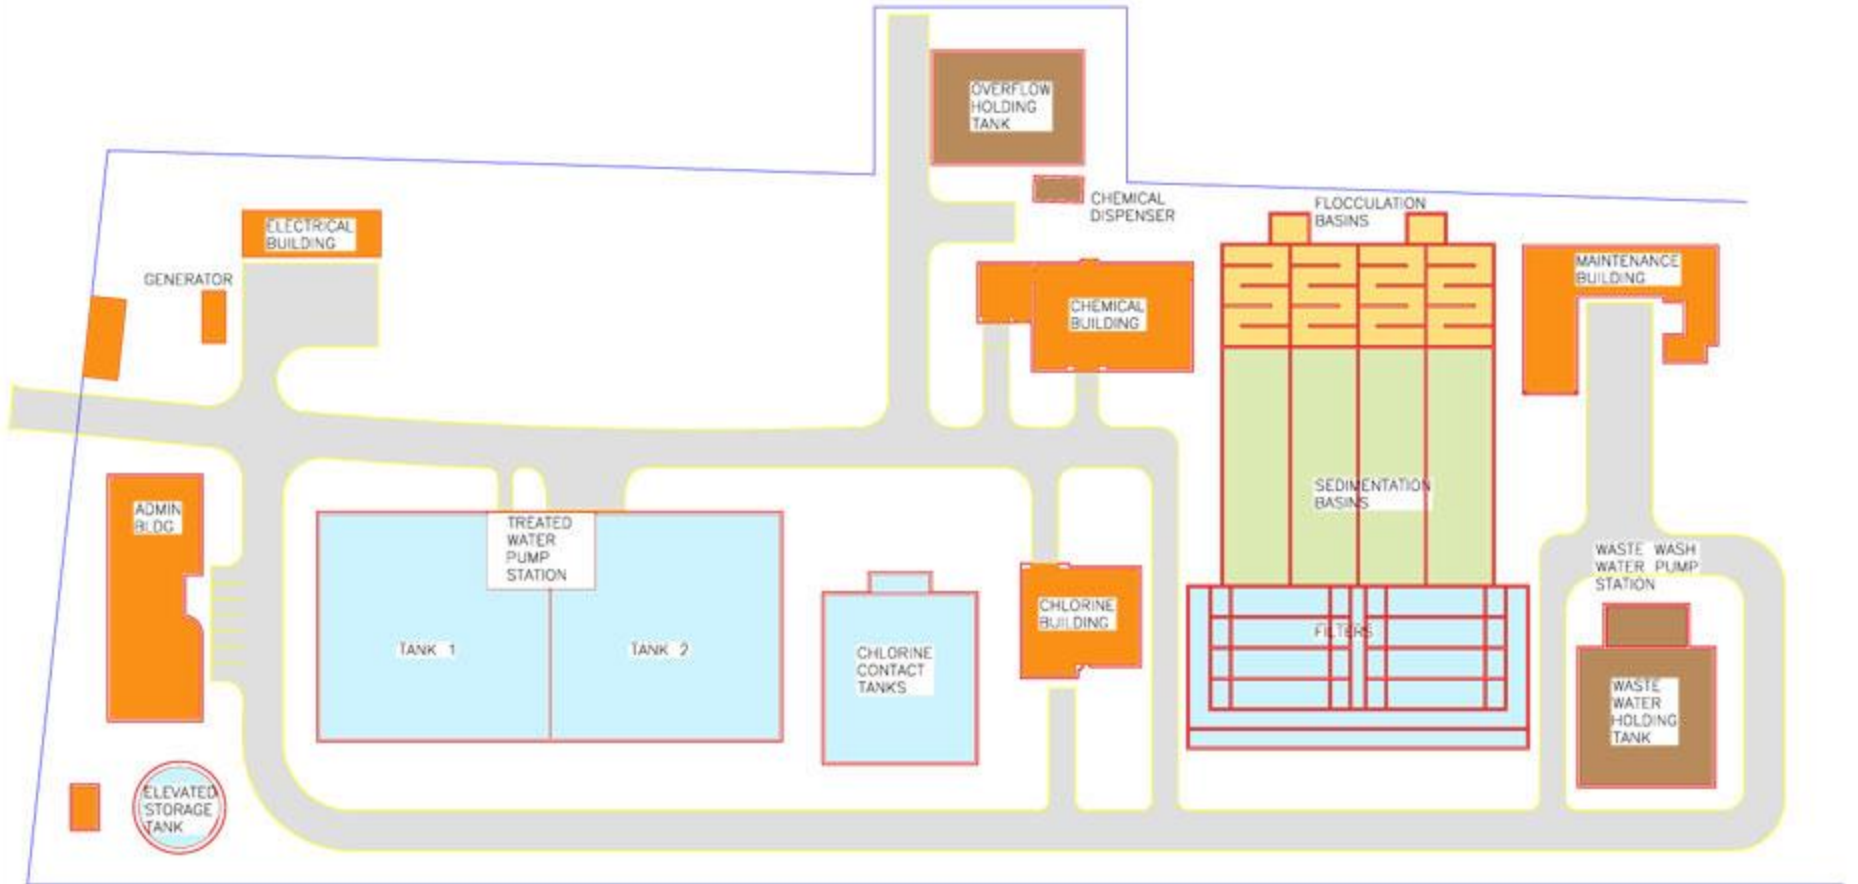


**MISHKhab WTP
ALTERNATE SITEPLAN
SCALE: 1:25**

Zubediah WTP Modification

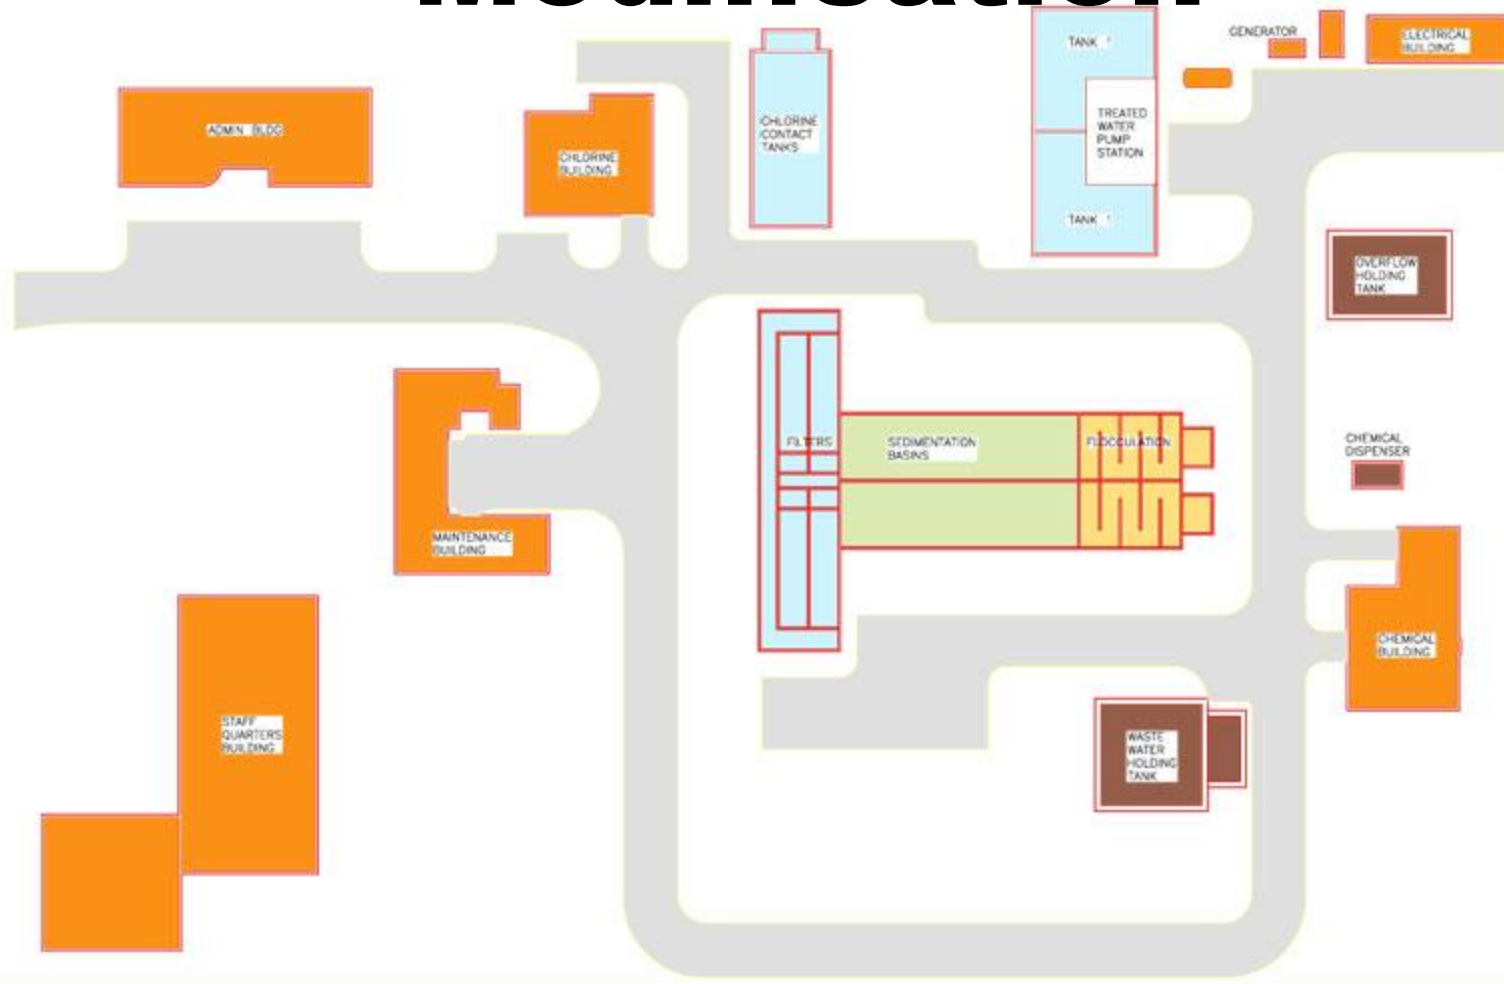


ZUBEDIAH WTP
ALTERNATE SITEPLAN
SCALE: 1:25

Alvarado Water Treatment Plant

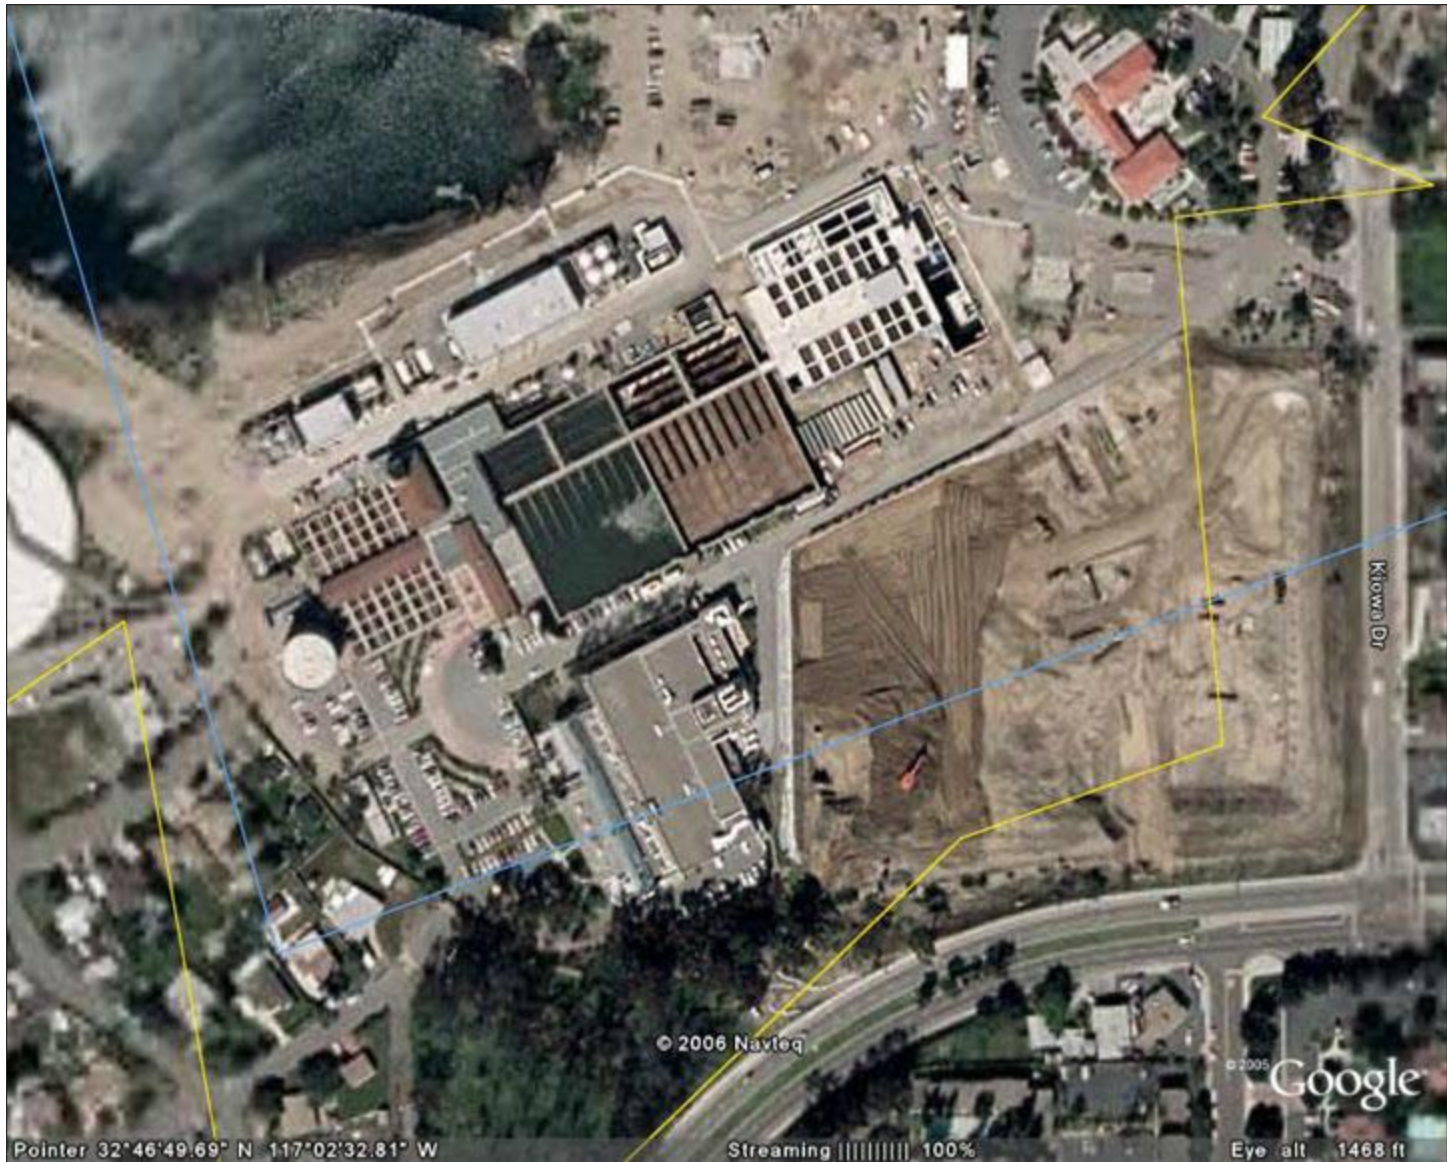

Otay Water Treatment Plant

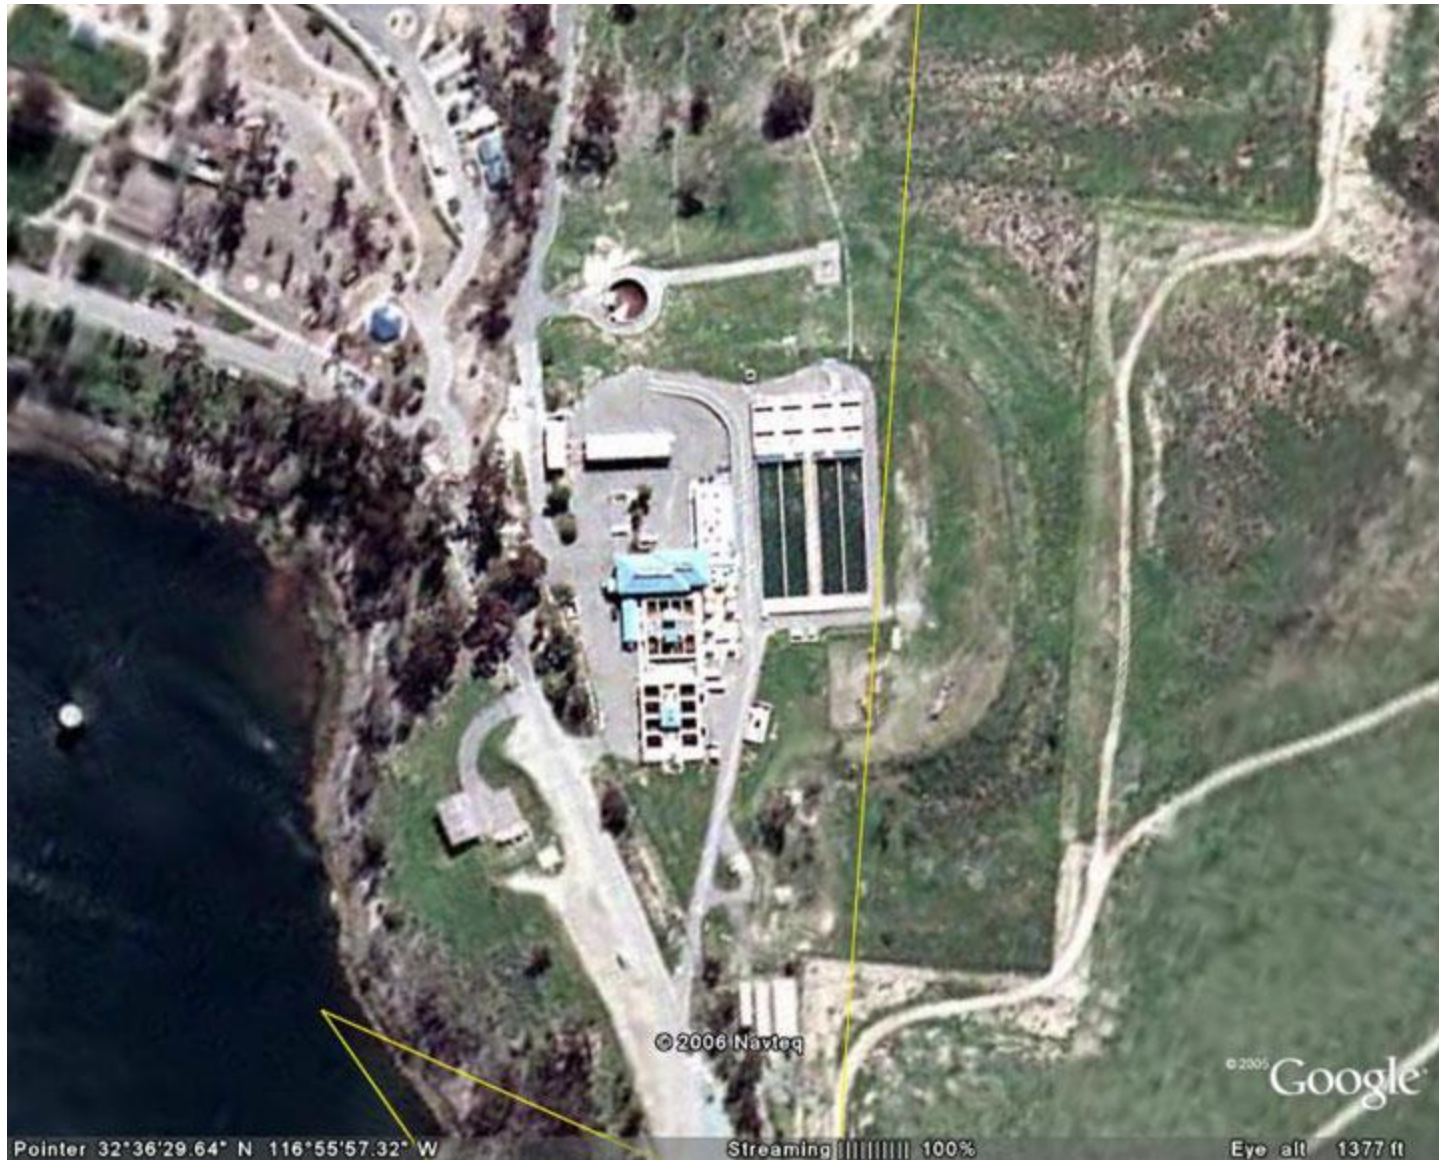

Escondido Vista Water Treatment Plant



Dalecarlia Water Treatment Plant

